



NORTH AUDLEY STREET, W1K
£10,500 per week* SHORT LET

Carter Jonas

THE MAYFAIR RECTORY, URBAN RETREATS, NORTH AUDLEY STREET, LONDON, W1K 6ZA

A three-bedroom apartment of approximately 2,826 square feet

- Furnished
- 4 Bedrooms
- 2 En suite bathrooms
- 2 En suite shower rooms
- Open plan kitchen/ reception room
- Guest cloakroom
- Roof Terrace


THE PROPERTY

This beautiful houset is situated over two floors of a refurbished building with its own gated entrance centrally located in Mayfair within walking distance of Hyde Park, restaurants, shopping facilities and transport links. The apartment benefits from two terraces and the weekly rent includes utilities.

LOCATION

Mayfair is London`s most fashionable destination. With London`s finest buildings, largest concentration of luxury hotels, best restaurants, bars, shopping, open spaces and hidden treasures all nestled together in a beautiful village setting.

Nearest Tube: Bond Street / Marble Arch.

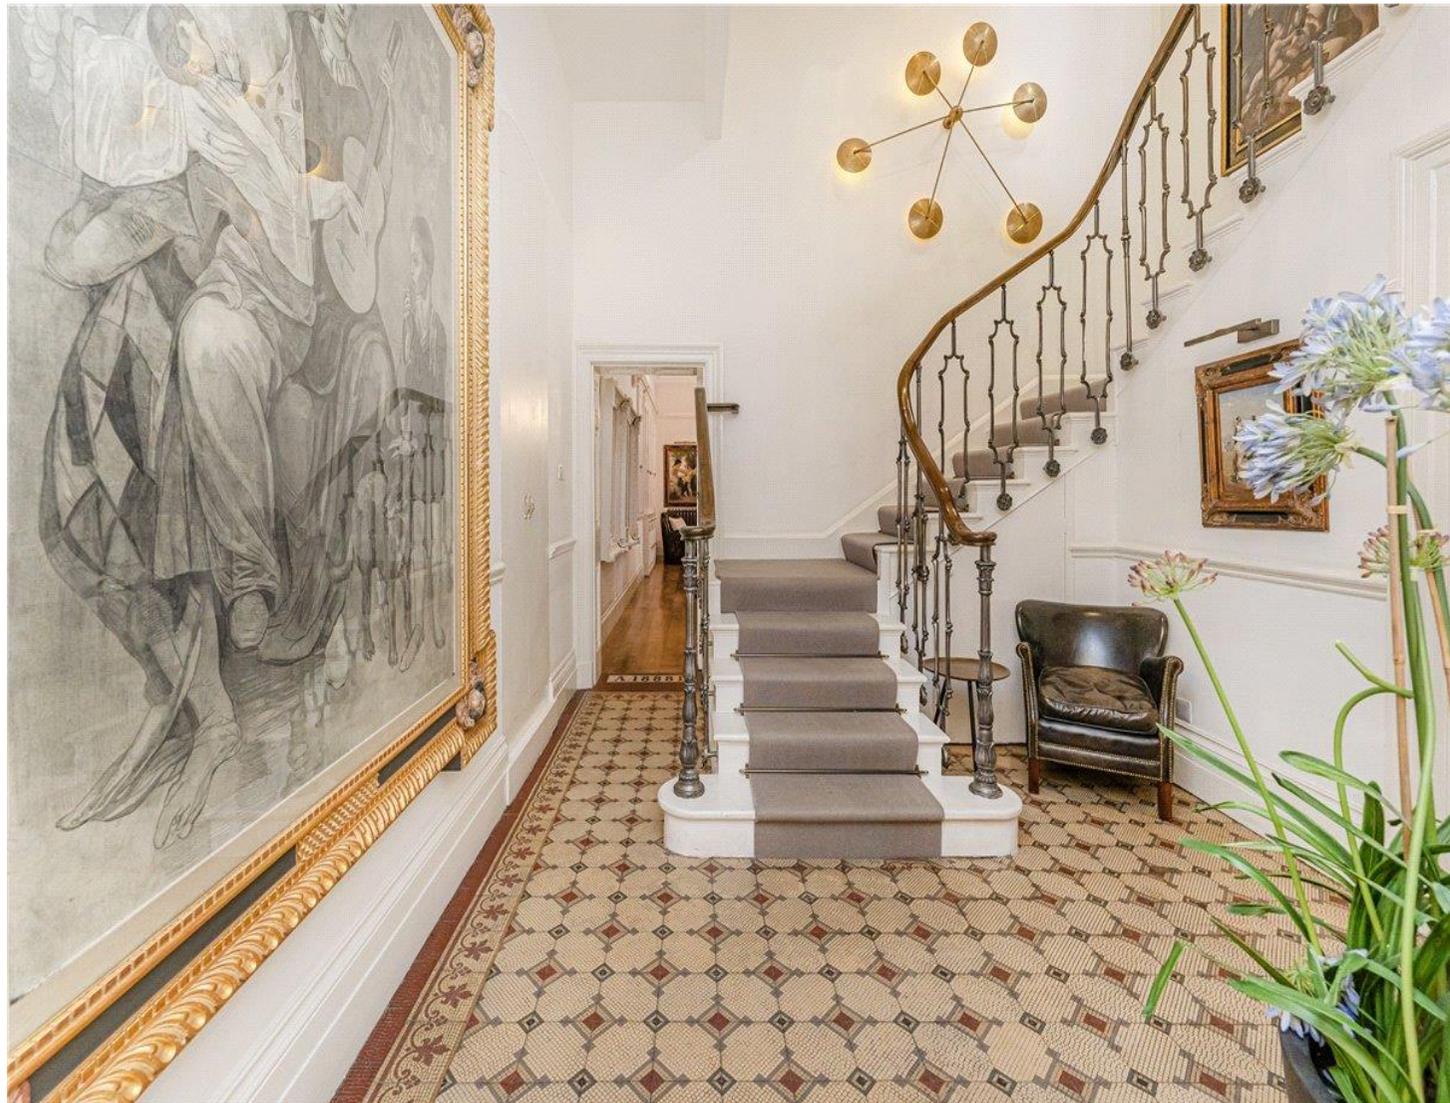

ADDITIONAL INFORMATION

Offers Available on a per night basis,
longer terms will be considered

Viewing Strictly by appointment

Local Authority Westminster County Council - Council Tax Band H

Deposit Required £63,000

Energy Efficiency Rating		Current	Potential
Very energy efficient - lower running costs			
(92-100)	A		
(81-91)	B		
(69-80)	C		
(55-68)	D	56	71
(39-54)	E		
(21-38)	F		
(1-20)	G		
Not energy efficient - higher running costs			
England, Scotland & Wales		EU Directive 2002/91/EC	



North Audley Street
 Approx. Gross Internal Area 2826 Sq Ft - 262.54 Sq M
 (Excluding Void)



For Illustration Purposes Only - Not To Scale

This floor plan should be used as a general outline for guidance only and does not constitute in whole or in part an offer or contract. Any intending purchaser or lessee should satisfy themselves by inspection, searches, enquiries and full survey as to the correctness of each statement. Any areas, measurements or distances quoted are approximate and should not be used to value a property or be the basis of any sale or let. Copyright Morriarti Photography & Design LTD



T: 020 7493 0676

18 Davies Street, Mayfair, London, W1K 3DS

E: mayfair@carterjonas.co.uk



Exclusive UK affiliate of

CHRISTIE'S
 INTERNATIONAL REAL ESTATE

Classification L2 - Business Data

IMPORTANT INFORMATION

Our property particulars do not represent an offer or contract, or part of one. The information given is without responsibility on the part of the agents, seller(s) or lessor(s) and you should not rely on the information as being factually accurate about the property, its condition or its value. Neither Carter Jonas LLP nor anyone in its employment or acting on its behalf has authority to make any representation or warranty in relation to this property. We have not carried out a detailed survey, nor tested the services, appliances or fittings at the property. The images shown may only represent part of the property and are as they appeared at the time of being photographed. The areas, measurements and distances are approximate only. Where Carter Jonas have been provided with a floorplan by a third party, we can not guarantee that the floorplan has been measured in accordance with IPMS. Any reference to alterations or use does not mean that any necessary planning permission, building regulation or other consent has been obtained. The VAT position relating to the property may change without notice. Administration fees may apply depending on tenancy type. Please contact your local branch for this information.