



APARTMENT 6, CORE 1, BELLERBY COURT, YORK
Offers over £365,000

Carter Jonas

APARTMENT 6, CORE 1, BELLERBY COURT, PALMER LANE, YORK, YO1 7AF

Bellerby Court is situated within the popular Hungate development in the heart of York city centre, enjoying a peaceful position on the edge of the development close to the river Foss.

The apartment is accessed via a secure communal hallway with a lift or staircase to the upper floors. Internally, there is an entrance hallway with a utility cupboard. The spacious open plan lounge/diner and fitted kitchen provides stunning living space and enjoys excellent levels of natural light via sliding doors leading onto the balcony with views of the cityscape and York Minster. There are three double bedrooms in total, the principal bedroom benefitting from a balcony and en-suite shower room, in addition to the main bathroom with a contemporary 4-piece suite. The property also benefits from an allocated parking space in the secure underground car park.

Bellerby Court is conveniently located within the city walls, on the doorstep of York's foremost amenities which encompass a diverse mix of shopping, bars, restaurants, historic and cultural attractions. The mainline railway station is within half a mile, with some trains giving access to London King's Cross in under 1 hour 50 minutes. Access to the ring road for travel further afield is also close by.

TENURE Leasehold

EPC BAND B


A 3 BEDROOM APARTMENT WITH 2 BALCONIES AND SECURE PARKING, IN THE HEART OF YORK CITY CENTRE.





Apartment 6, Bellerby Court, Palmer Lane, York, YO1 7AF

Total - 1102 SQ FT / 102.33 SQ M

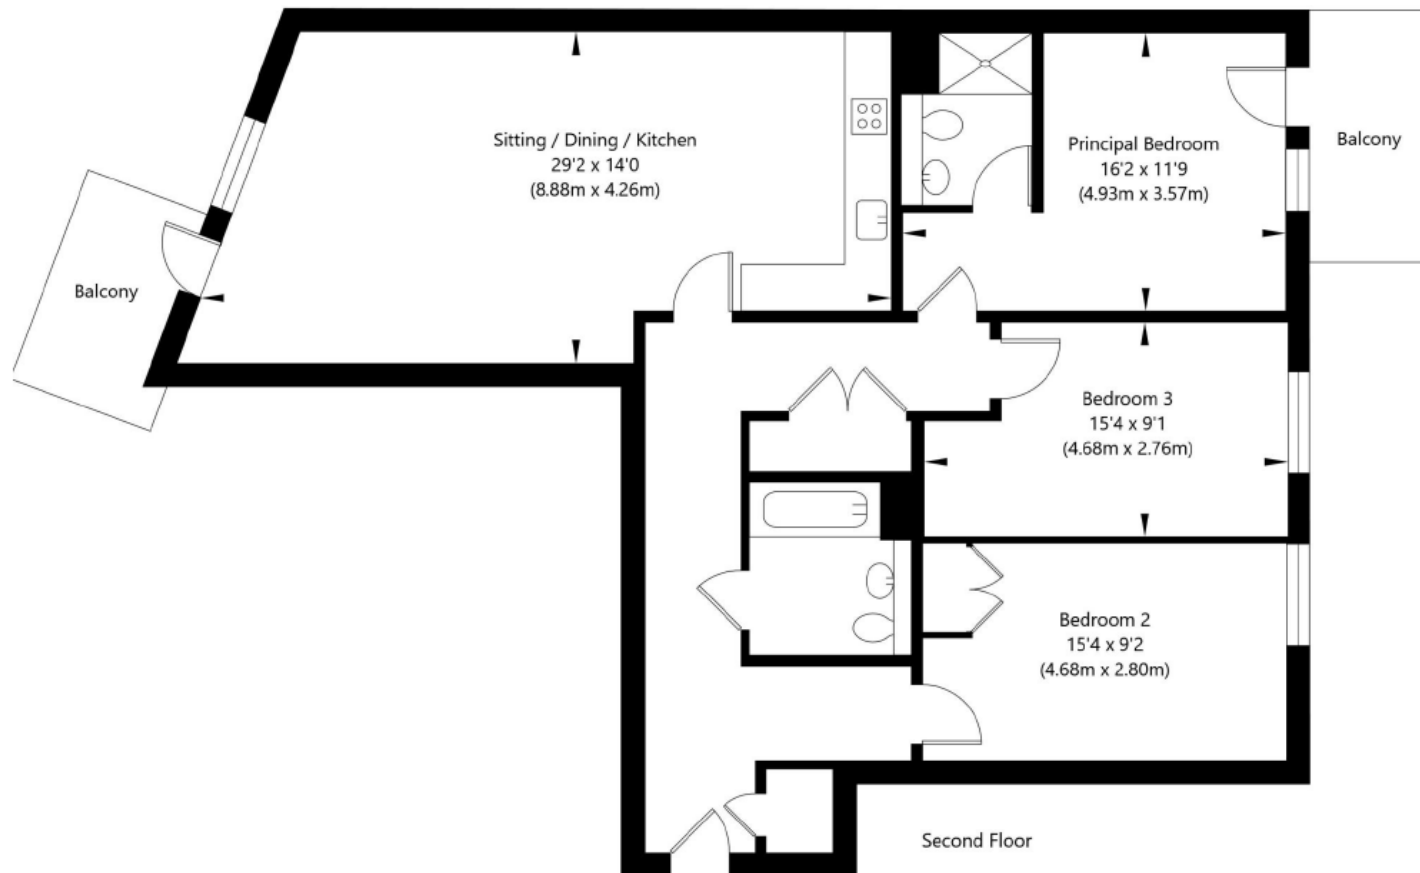

NOT TO SCALE - FOR ILLUSTRATIVE PURPOSES ONLY
All Measurements and fixtures including doors and windows
are approximate and should be independently verified.
www.exposurepropertymarketing.com © 2021



Energy Efficiency Rating		Current	Potential
Very energy efficient - lower running costs			
(92-100) A			
(81-91) B		86	88
(69-80) C			
(55-68) D			
(39-54) E			
(21-38) F			
(1-20) G			
Not energy efficient - higher running costs			
England, Scotland & Wales		EU Directive 2002/91/EC	

York 01904 558200

york@carterjonas.co.uk
82 Micklegate, York, YO1 6LF

carterjonas.co.uk
Offices throughout the UK

IMPORTANT INFORMATION

These particulars are for general information purposes only and do not represent an offer of contract or part of one. Carter Jonas has made every attempt to ensure that the particulars and other information provided are as accurate as possible and are not intended to amount to advice on which you should rely as being factually accurate. You should not assume that the property has all necessary planning, building regulations or other consents and Carter Jonas have not tested any services, facilities or equipment. Any measurements and distances given are approximate only. Purchasers must satisfy themselves of all of the aforementioned by independent inspection or otherwise. Although we make reasonable efforts to update our information, neither Carter Jonas LLP nor anyone in its employment or acting on its behalf makes any representations warranties or guarantees, whether express or implied, in relation to the property, or that the content in these particulars is accurate, complete or up to date. Our images only represent part of the property as it appeared at the time they were taken. If you require further information please contact us.

Classification L2 - Business Data